

The Coolidge at Sudbury

Phase 2

189 Boston Post Road
Sudbury, MA

tat |
the architectural team

The Architectural Team, Inc.
50 Commandant's Way at Admiral's Hill
Chelsea MA 02150
T 617.889.4402
F 617.884.4329
www.architecturalteam.com
©2011 The Architectural Team, Inc.




PROJECT INFORMATION :

CLIENT	B'NAI B'RITH HOUSING DEVELOPMENT 34 WASHINGTON STREET BRIGHTON, MA 02135 PHONE # : 617.731.5293 FAX # : 617.739.0214
ARCHITECT	THE ARCHITECTURAL TEAM, INC. 50 COMMANDANT'S WAY AT ADMIRAL'S HILL CHELSEA, MA 02150 PHONE # : 617.889.4402 FAX # : 617.884.4329
CIVIL ENGINEER	HANCOCK ASSOCIATES 315 ELM STREET MARLBOROUGH MA 01752 PHONE # : 508.460.1111 FAX # : 508.460.1121

Consultant:

Revision:

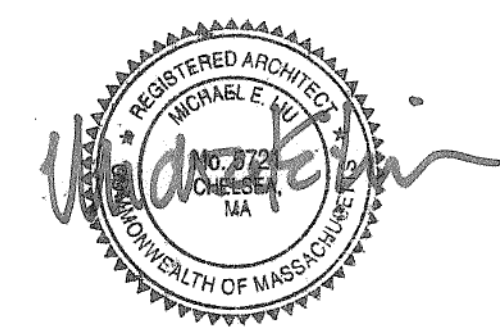

Drawn: BS

Checked: TS

Scale:

Key Plan:



Project Name:

Coolidge at Sudbury
Phase 2
Comp. Permit Set

Sudbury, MA

Sheet Name:

TITLE SHEET

Project Number:

15129


Issue Date:

June 28, 2016

T0.01

Tuesday, June 28, 2016 2:22:14 PM
P:\15129.00 - Coolidge Sudbury Phase 2\Drawings\Preliminary\Comp. Permit Files\15129 BBHNE-Sudbury 2016 06 27.dwg

10 GARAGE FLOOR PLAN (46 SPACES)
SCALE:

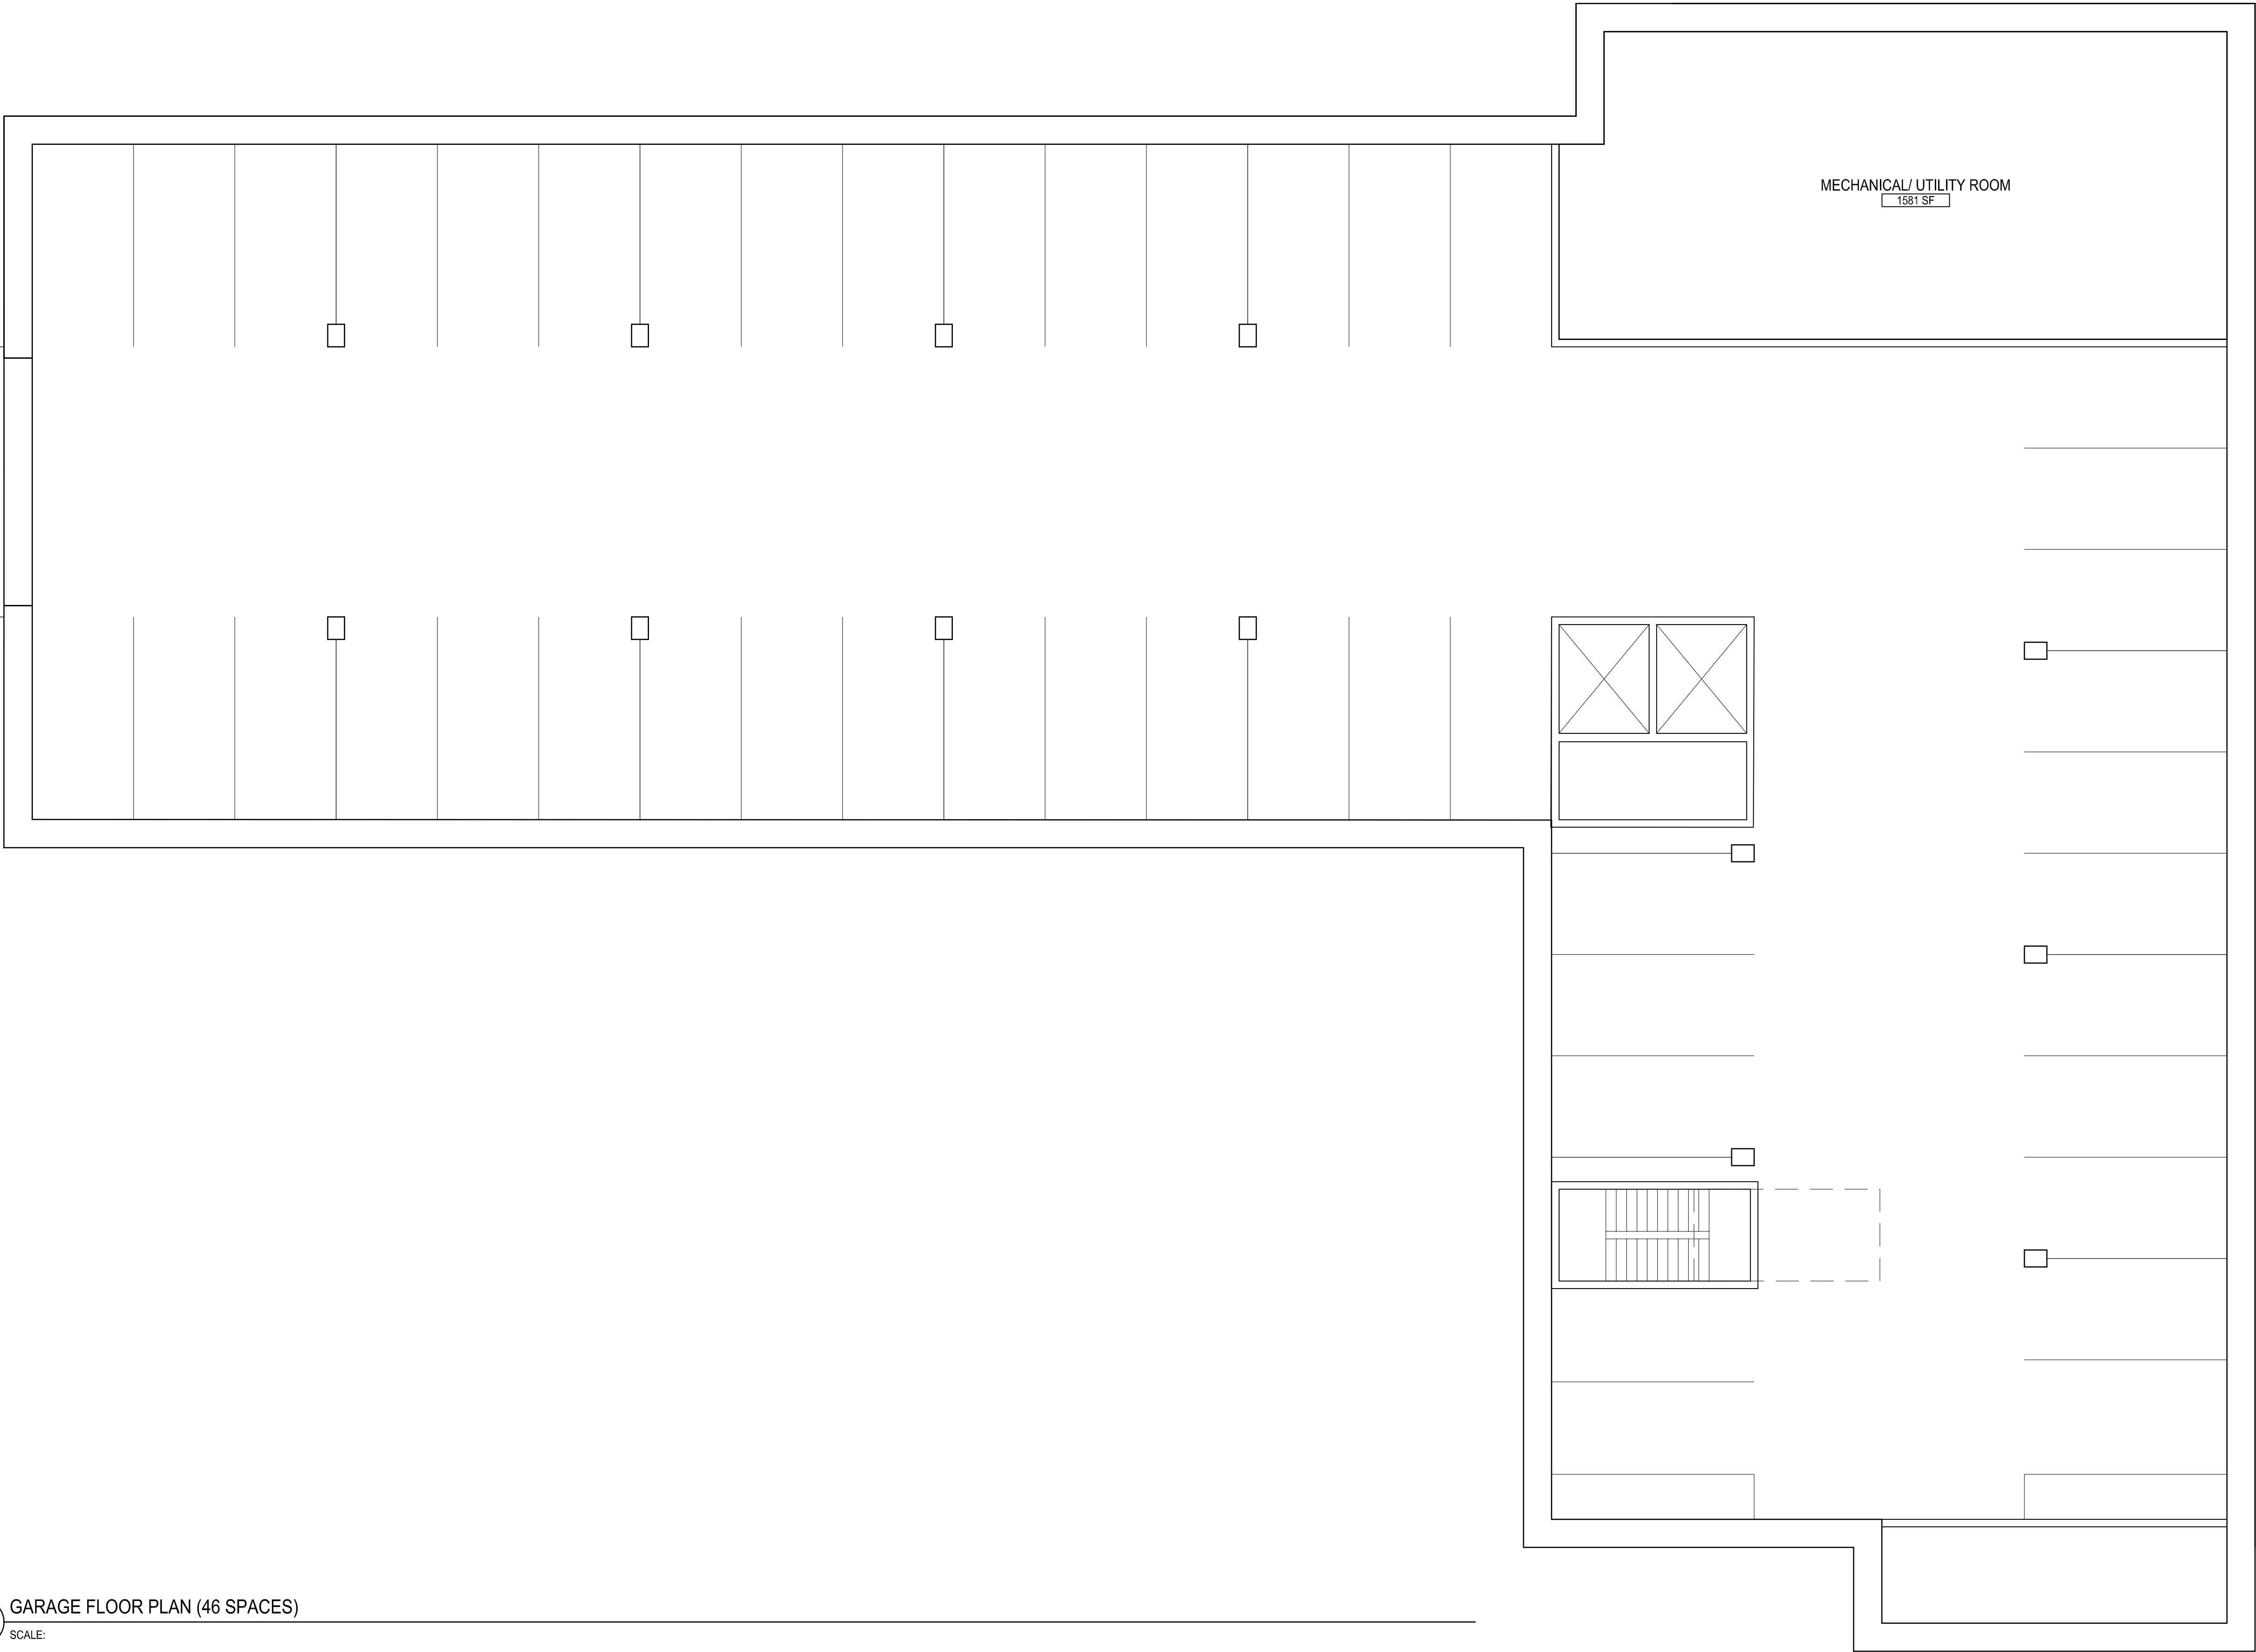

MECHANICAL/ UTILITY ROOM
1581 SF


tat |
the architectural team

The Architectural Team, Inc.
50 Commandant's Way at Admiral's Hill
Chelsea MA 02150
T 617.889.4402
F 617.884.4329
www.architecturalteam.com
©2011 The Architectural Team, Inc.

Consultant:

Revision:

Architect of Record:

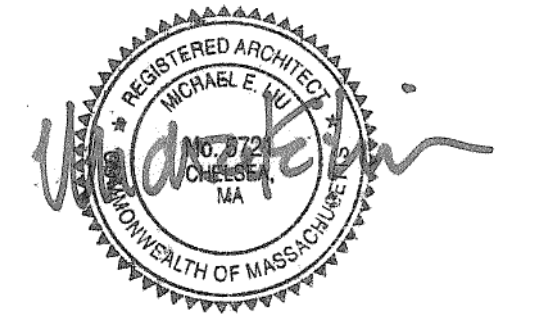

Drawn: T.A.T.

Checked: T.A.T.

Scale: AS NOTED

Key Plan:

Project Name:

Coolidge at Sudbury
Phase 2
Comp. Permit Set

Sheet Name:

GARAGE PLAN

Project Number:

15129

Issue Date:


June 28, 2016

Sheet Number:

A1.00

Tuesday, June 28, 2016 2:23:09 PM
P:\15129.00 - Coolidge Sudbury Phase 2\Drawings\Preliminary\Comp. Permit Files\15129 BBHNE-Sudbury 2016 06 27.dwg

20 LEVEL 01 FLOOR PLAN (16 UNITS)
SCALE:

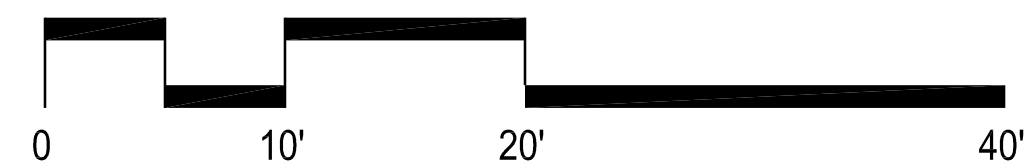


tat |
the architectural team

The Architectural Team, Inc.
50 Commandant's Way at Admiral's Hill
Chelsea MA 02150
T 617.889.4402
F 617.884.4329
www.architecturalteam.com
©2011 The Architectural Team, Inc.

Consultant:

Revision:

Architect of Record:

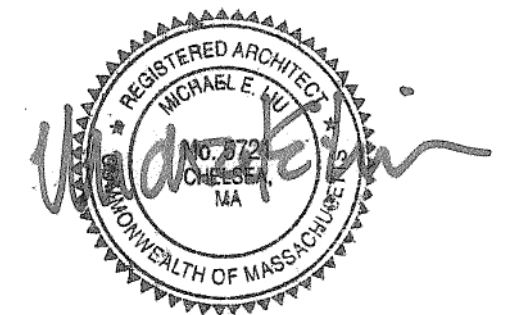

Drawn: T.A.T.
Checked: T.A.T.
Scale: AS NOTED
Key Plan:

Project Name:
**Coolidge at Sudbury
Phase 2
Comp. Permit Set**

Sheet Name:
LEVEL 1 FLOOR PLAN

Project Number:
15129
Issue Date:
June 28, 2016

Sheet Number:
A1.01

Revision:

A circular professional seal for Michael E. Williams, a Registered Architect in the Commonwealth of Massachusetts. The seal includes the text "REGISTERED ARCHITECT", "MICHAEL E. WILLIAMS", "NO. 872", "COMMONWEALTH OF MASSACHUSETTS", and "MA". A handwritten signature, "Michael E. Williams", is written across the seal.

Project Name:
Coolidge at Sudbury
Phase 2
Comp. Permit Set

Project Number:


15129

Issue Date:

June 28, 2016

Sheet Number:

A1.02

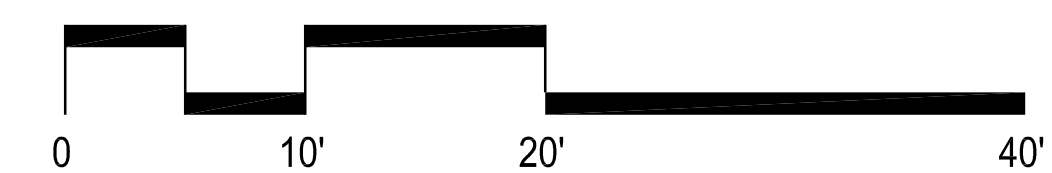

30 LEVEL 02 FLOOR PLAN (20 UNITS)
SCALE:

Revision:

Project Name:
Coolidge at Sudbury
Phase 2
Comp. Permit Set

Project Number:
15129

Issue Date:
June 28, 2016

Sheet Number:



Tuesday, June 28, 2016 2:24:40 PM
P:\15129.00 - Coolidge Sudbury Phase 2\Drawings\Preliminary\Comp. Permit Files\15129 BSHNE-Sudbury 2016 06 27.dwg



20 BUILDING ELEVATION (EAST)
SCALE: AS NOTED



10 BUILDING ELEVATION (NORTH)
SCALE: AS NOTED


tat |
the architectural team

The Architectural Team, Inc.
50 Commandant's Way at Admiral's Hill
Chelsea MA 02150
T 617.889.4402
F 617.884.4329
www.architecturalteam.com
©2011 The Architectural Team, Inc.

Consultant:

Revision:

Architect of Record:

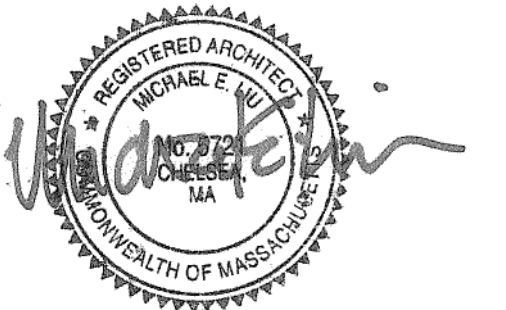

Drawn: T.A.T.

Checked: T.A.T.

Scale: AS NOTED

Key Plan:

Project Name:
**Coolidge at Sudbury
Phase 2
Comp. Permit Set**

Sheet Name:
BUILDING ELEVATIONS

Project Number:
15129

Issue Date:
June 28, 2016

Sheet Number:
A4.00

The Architectural Team, Inc.
50 Commandant's Way at Admiral's Hill
Chelsea MA 02150
T 617.889.4402
F 617.884.4329
www.architecturalteam.com
©2011 The Architectural Team, Inc.

Consultant:

Revision:

Architect of Record:



Drawn: T.A.T.

Checked: T.A.T.

Scale: AS NOTED

Key Plan:

Project Name:

Coolidge at Sudbury
Phase 2
Comp. Permit Set

Sheet Name:

BUILDING ELEVATIONS

Project Number:

15129

Issue Date:

June 28, 2016


Sheet Number:

A4.01




20 BUILDING ELEVATION (SOUTH)


SCALE: AS NOTED

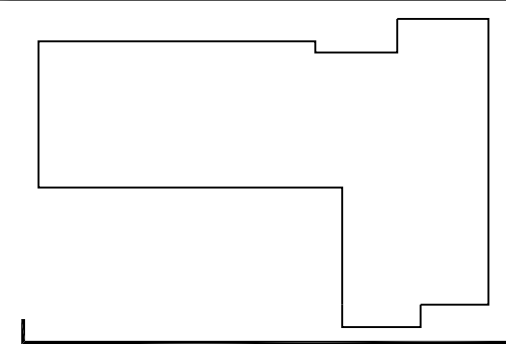

10 BUILDING ELEVATION (WEST)

SCALE: AS NOTED

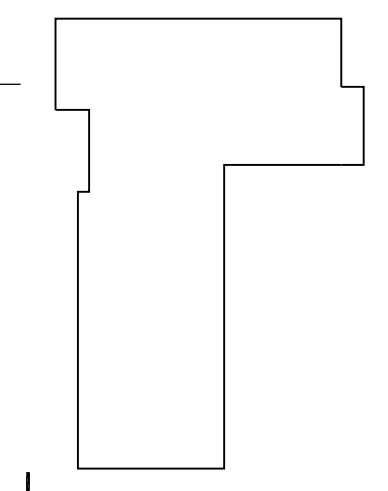

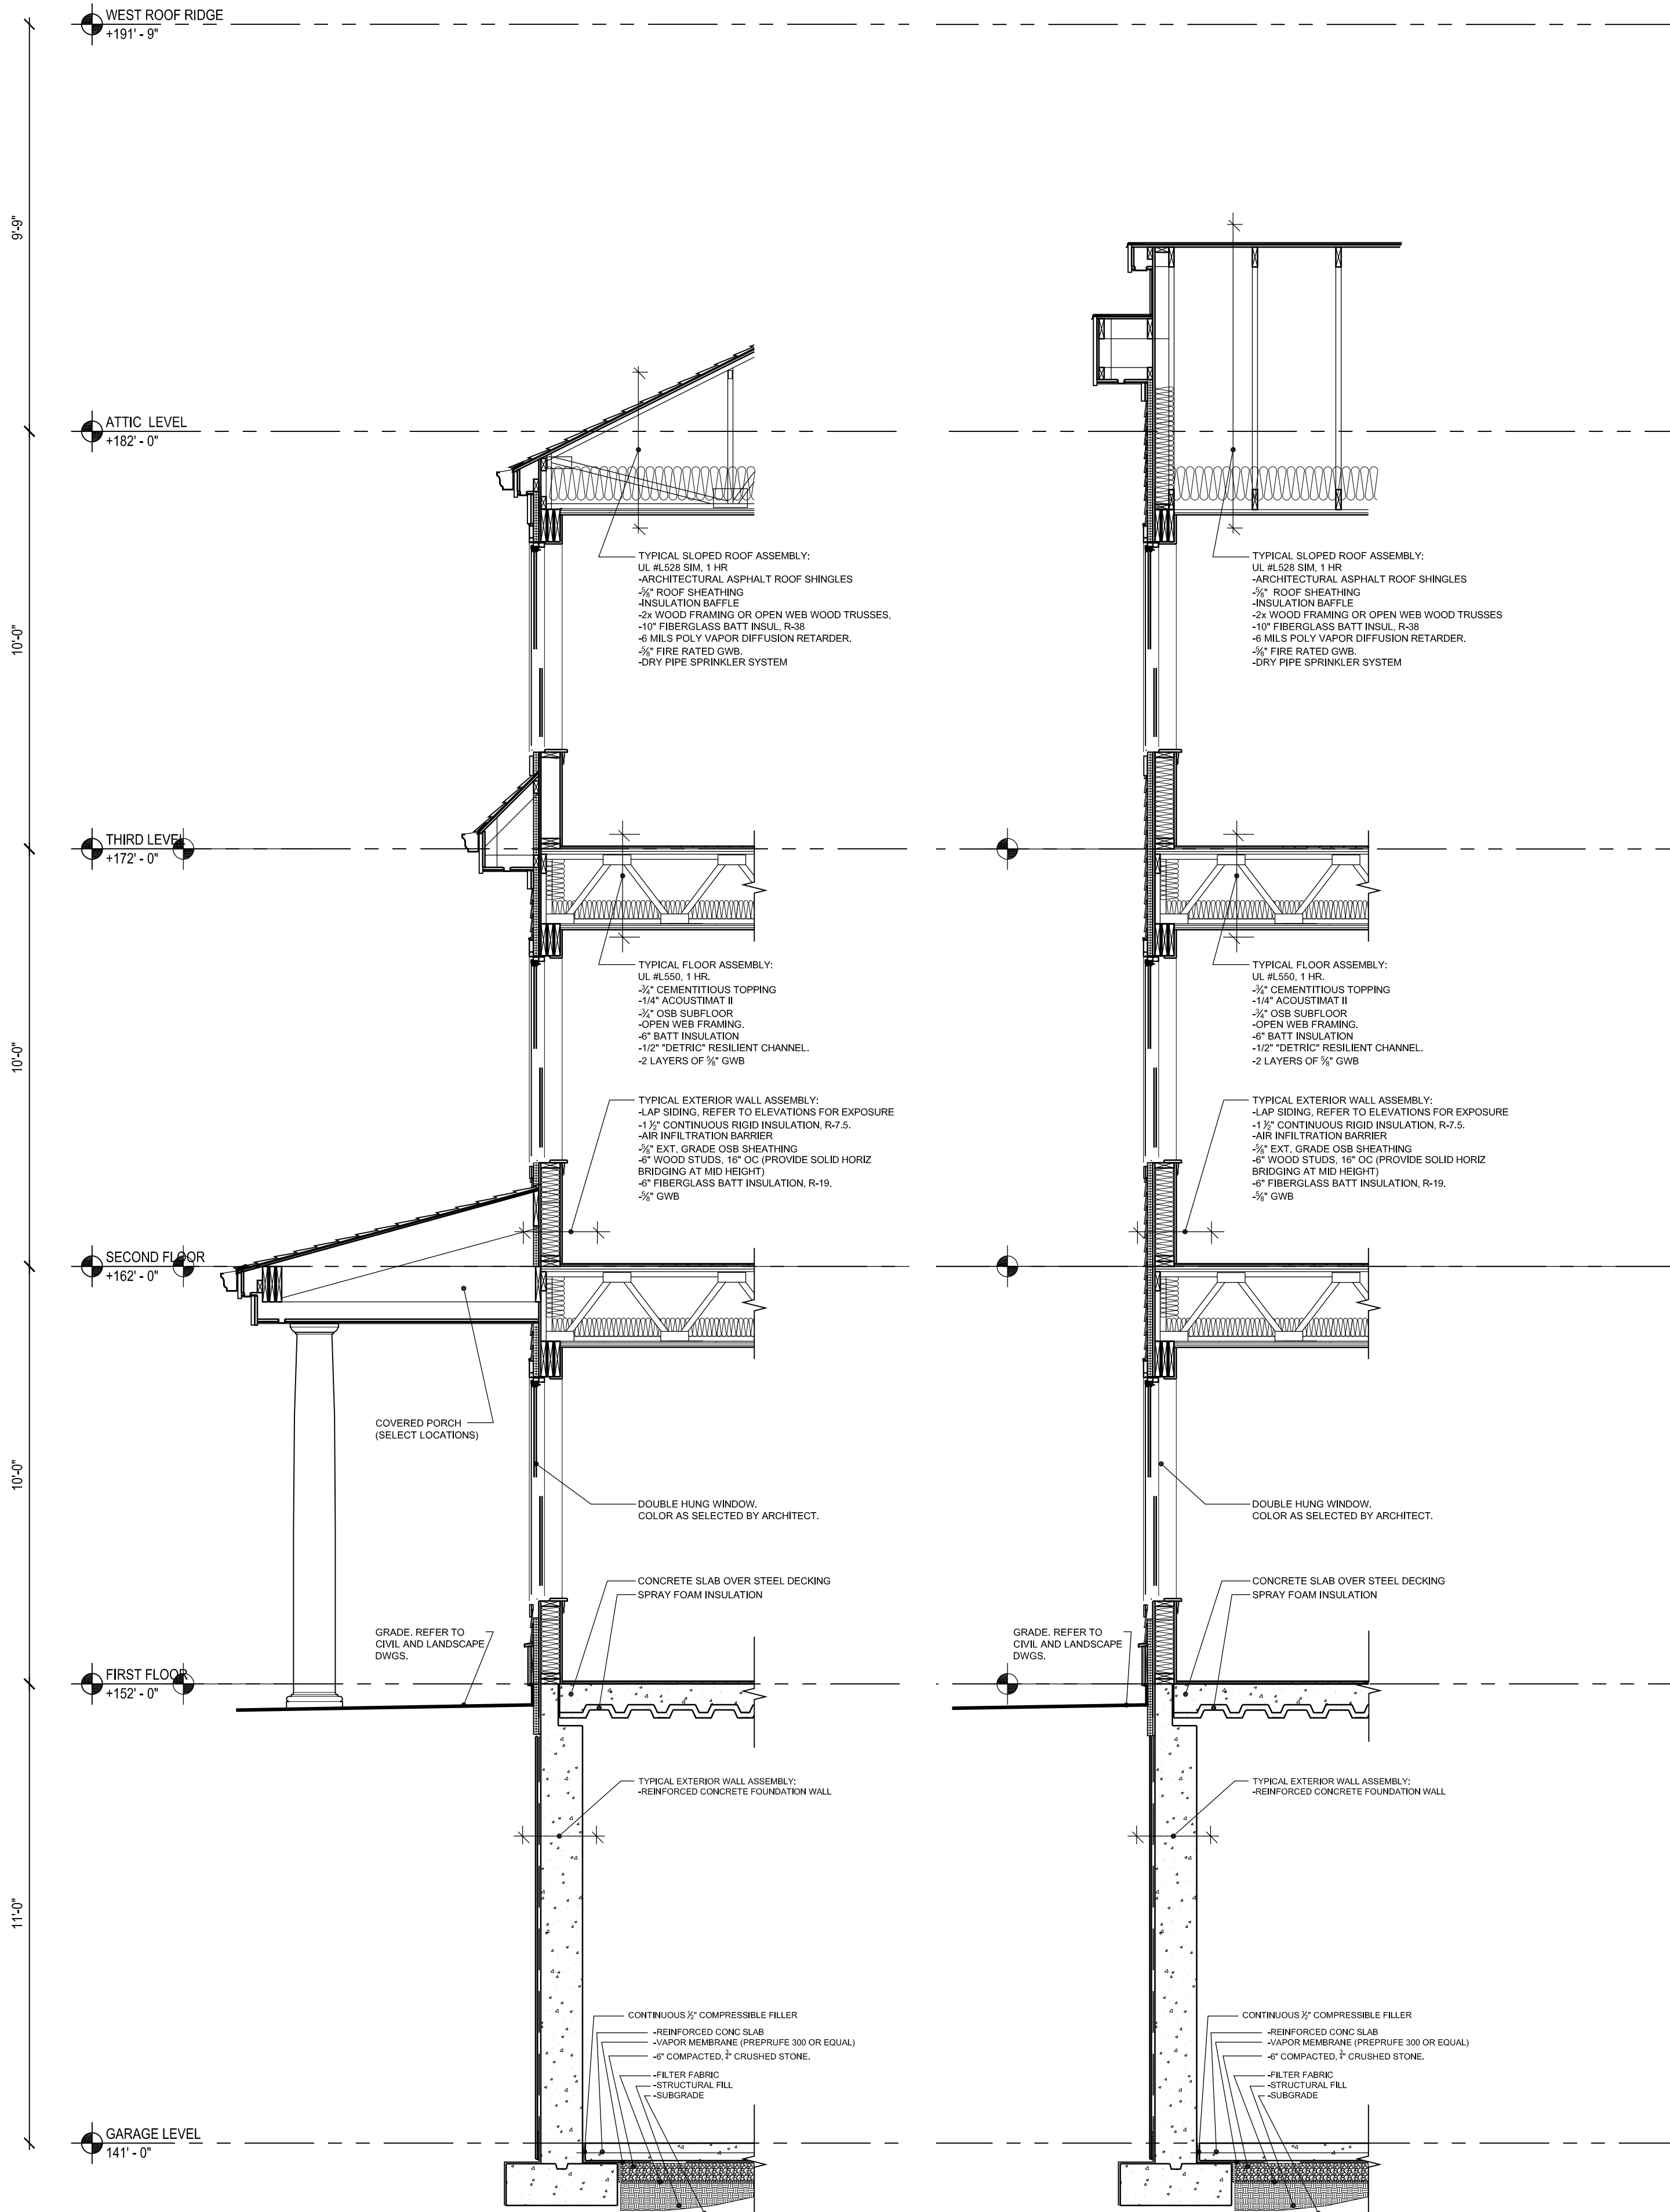


tat |
the architectural team

The Architectural Team, Inc.
50 Commandant's Way at Admiral's Hill
Chelsea MA 02150
T 617.889.4402
F 617.884.4329
www.architecturalteam.com
©2011 The Architectural Team, Inc.

Consultant:

Revision:

Architect of Record:

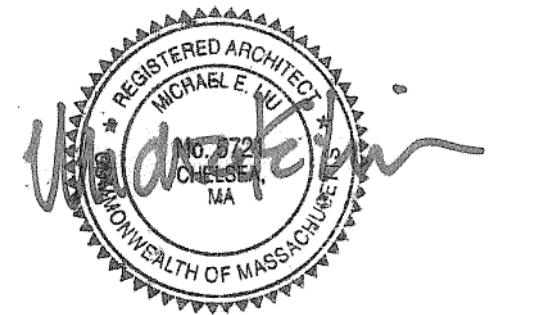

Drawn: T.A.T.

Checked: T.A.T.

Scale: AS NOTED

Key Plan:

Project Name:

Coolidge at Sudbury
Phase 2
Comp. Permit Set

Sheet Name:

WALL AND BUILDING
SECTIONS

Project Number:

15129

Issue Date:

June 28, 2016

Sheet Number:

A5.00