


FIRE LADDER SKETCH
(APPLIES TO REAR OF BUILDING)
NOT TO SCALE

THEODORE N/F
 W.
 BOOK 13168

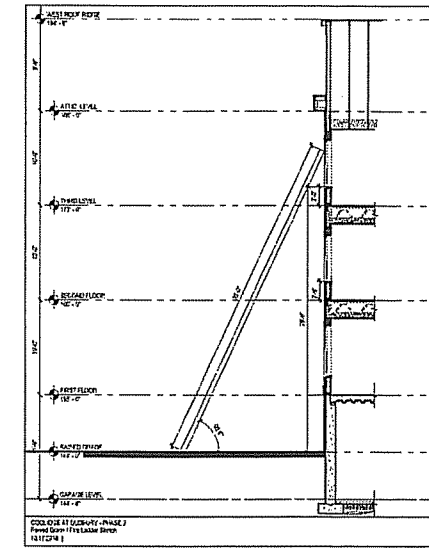

FIRE LADDER SKETCH
(APPLIES TO REAR OF BUILDING)
NOT TO SCALE

N/F
THEODORE W. SHYLOVSKY
BOOK 13168 PAGE 661

N/F
HERMAN P. &
MARY C. BROWN
BOOK 8739 PAGE 449

N/F
LISA A. LACAVA
BOOK 27115 PAGE 330

NOTE:
THE PURPOSE OF THIS PLAN IS TO SHOW
PROPOSED FIREFIGHTER ACCESS AND EGRESS
ROUTES.


BOSTON POST ROAD
(50' WIDE ~ PUBLIC ~ ROUTE 20)
STATE LAYOUT ~ ROUTE 20

#187
PROPOSED 3 STORY 56 UNIT
SENIOR LIVING FACILITY
W/ PARKING UNDER
(46 SPACES)
FF 154.0 GAR 144.0

N/F
BOSTON EDISON COMPANY
BOOK 7734 PAGE 424 99

*NOTE
SEE FIRE
LADDER ACCESS PROFILE


*NOTE
HOSE DISTANCE FROM BACK
OF FIRE TRUCK

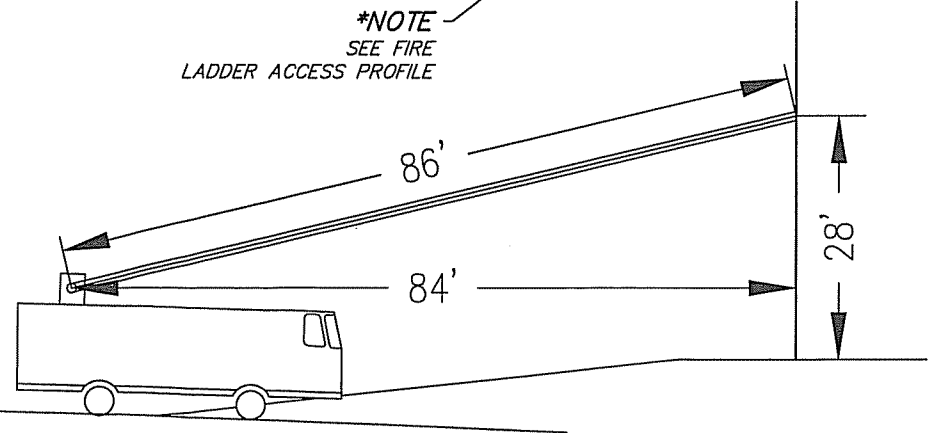

FIRE LADDER ACCESS PROFILE
1 INCH = 10 FEET

RECEIVED
DEC 05 2016

BY:

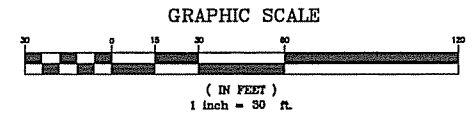

tat |
the architectural team

The Architectural Team, Inc.
50 Commandant's Way at Admiral's Hill
Chelsea MA 02150
T 617.889.4402
F 617.884.4329
www.architecturaltteam.com
©2008 The Architectural Team, Inc.

Consultant:
HANCOCK ASSOCIATES
Civil Engineers
Land Surveyors
Wetland Scientists
315 Elm Street, Marlborough, MA 01752
Voice (508) 460-1111, Fax (508) 460-1121
www.hancockassociates.com

Revision: _____

THE COOLIDGE AT SUDBURY 2
187-189 BOSTON POST RD
SUDBURY, MA

Drawn: JTL
Checked: JP
Scale: 1"=30'
Key Plan:

Sheet Name:
FIRE ACCESS EXHIBIT

Project Number: 15526
Project Name:
Issue Date: DECEMBER 1, 2016