

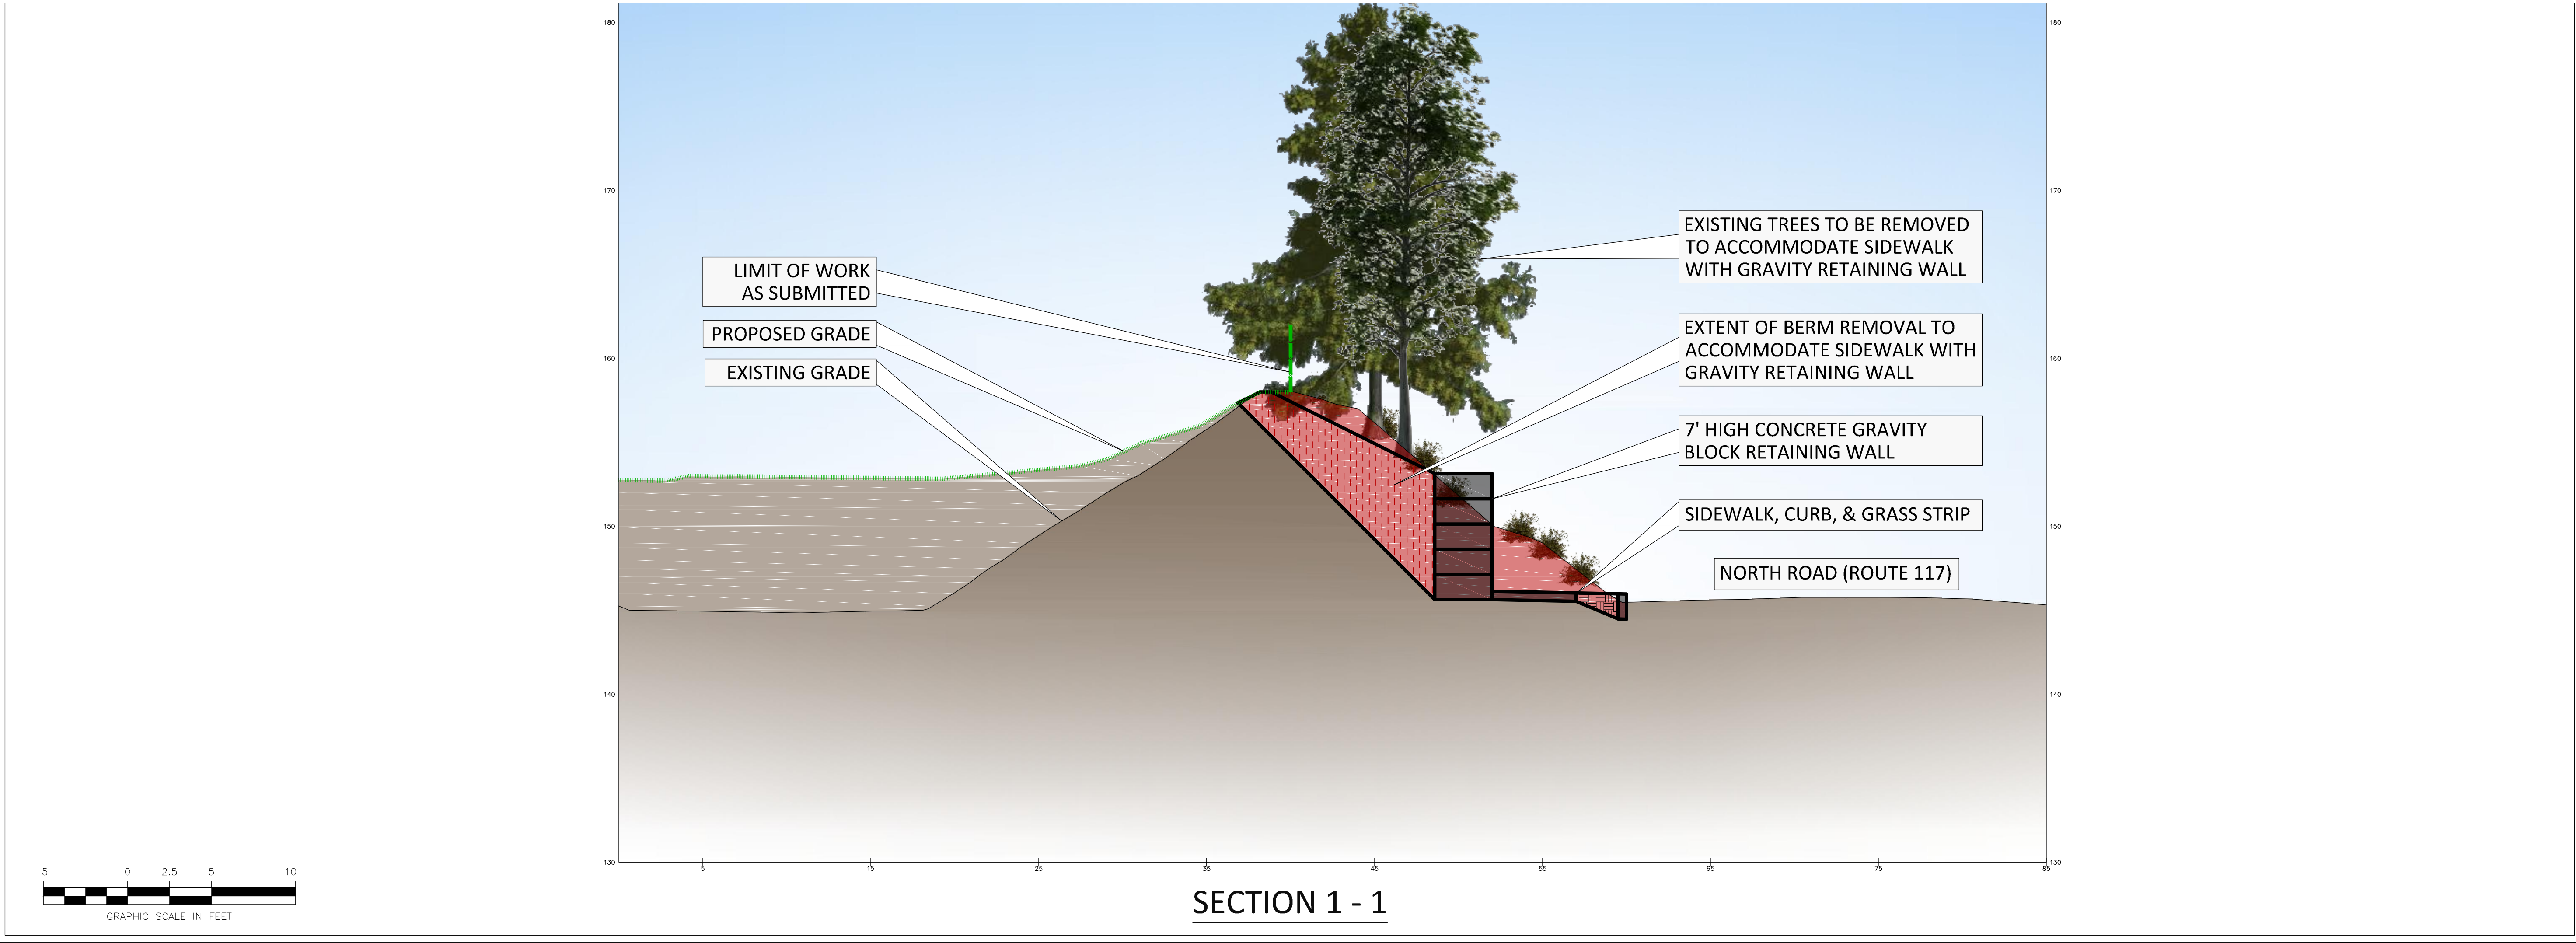
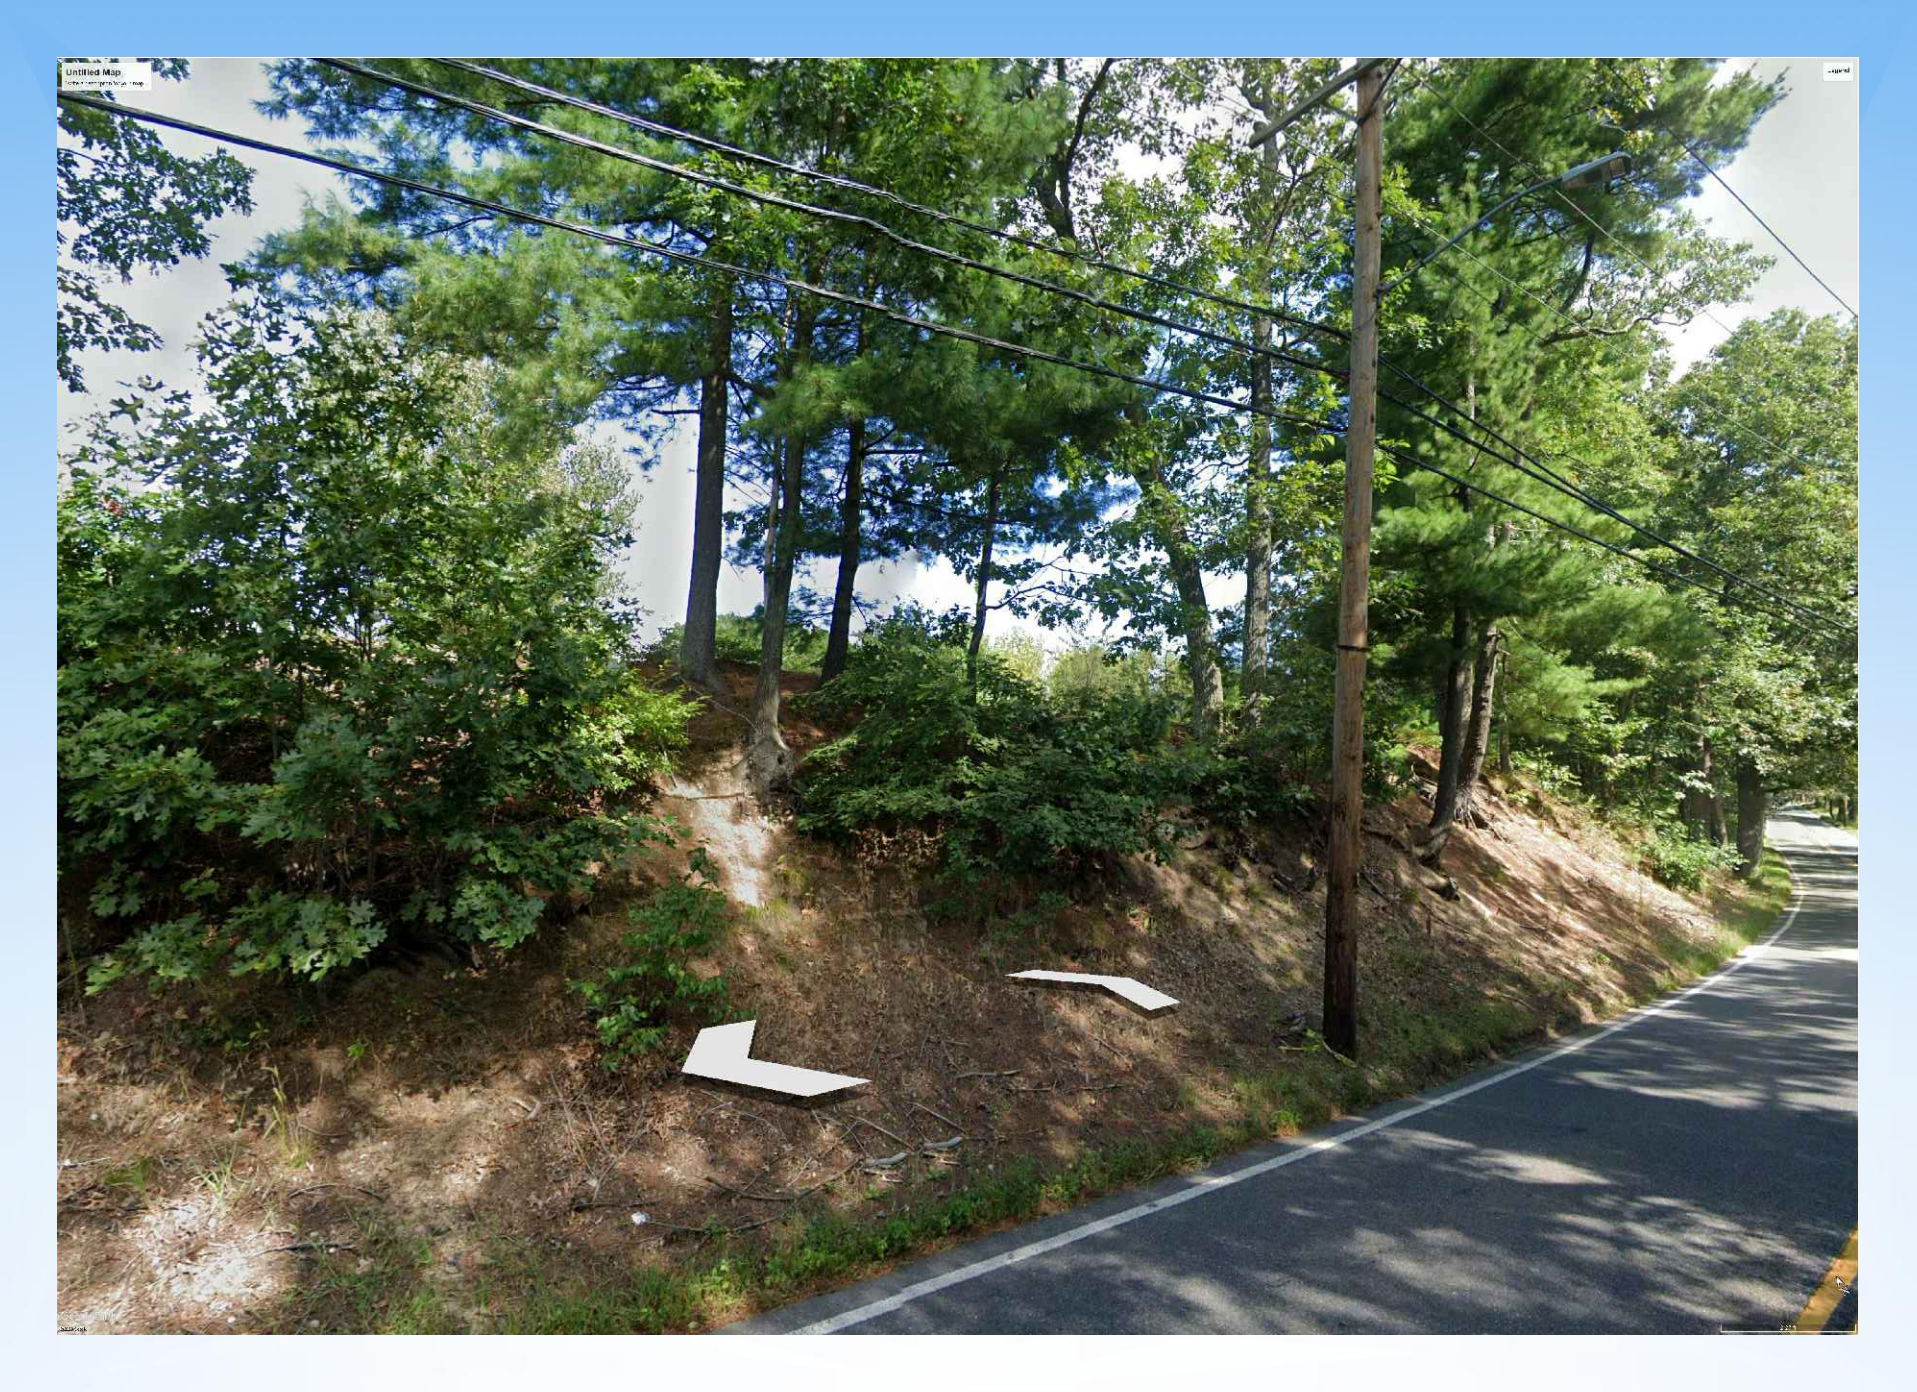


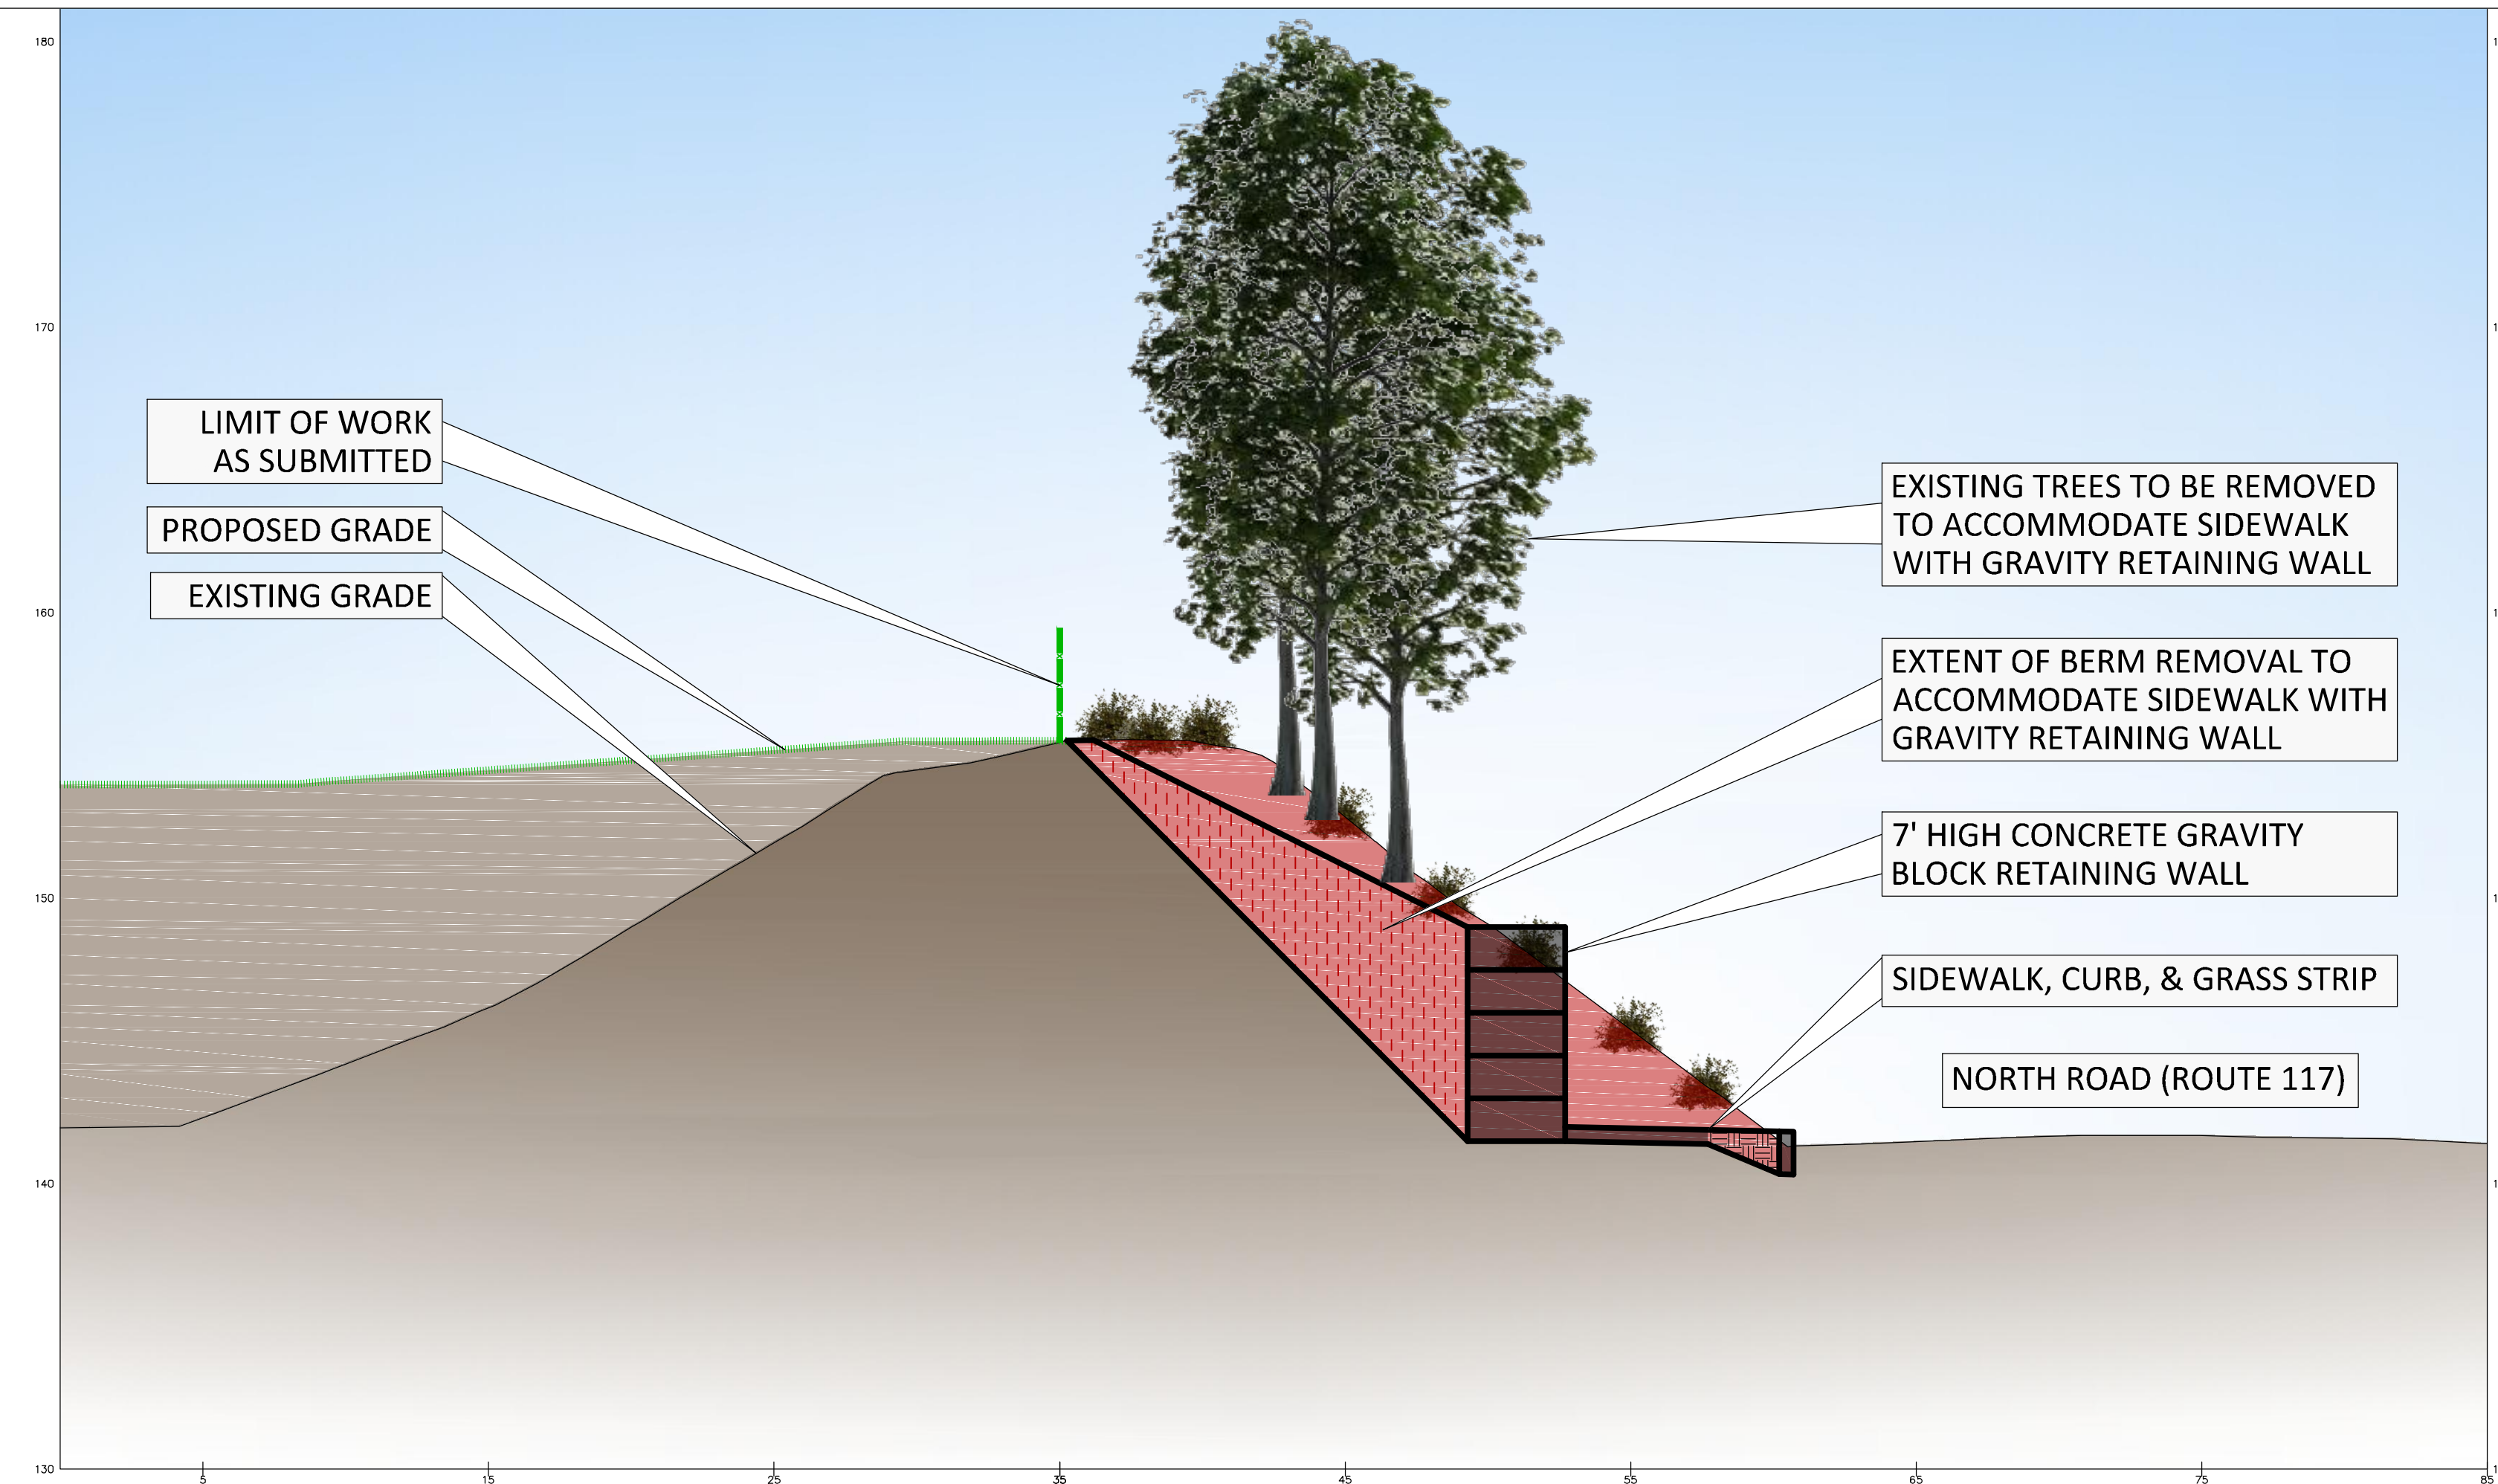

NOT FOR CONSTRUCTION		
CDG PROJECT #:		19044 & 19045
REVISIONS:		
REV	DATE	COMMENT
1		
2		
3		
4		
5		
6		
7		
8		
9		
10		
PLANNING BOARD:		
SEAL:		
MATTHEW A. LEIDNER, P.E.		
PREPARED BY:		
CIVIL DESIGN GROUP, LLC		
21 HIGH STREET, SUITE 207 NORTH ANDOVER, MA 01845 www.cdengineering.com p: 978-794-5400 f: 978-965-3971		
PREPARED FOR:		
QUARRY NORTH ROAD LLC		
2134 SEVILLA WAY NAPLES, FL 34109		
PROJECT:		
COLD BROOK CROSSING		
NORTH ROAD SUDBURY, MASSACHUSETTS		
SCALE:		
AS NOTED		
SHEET:		
BERM SECTION		
1 - 1		
DATE:		07/06/2020

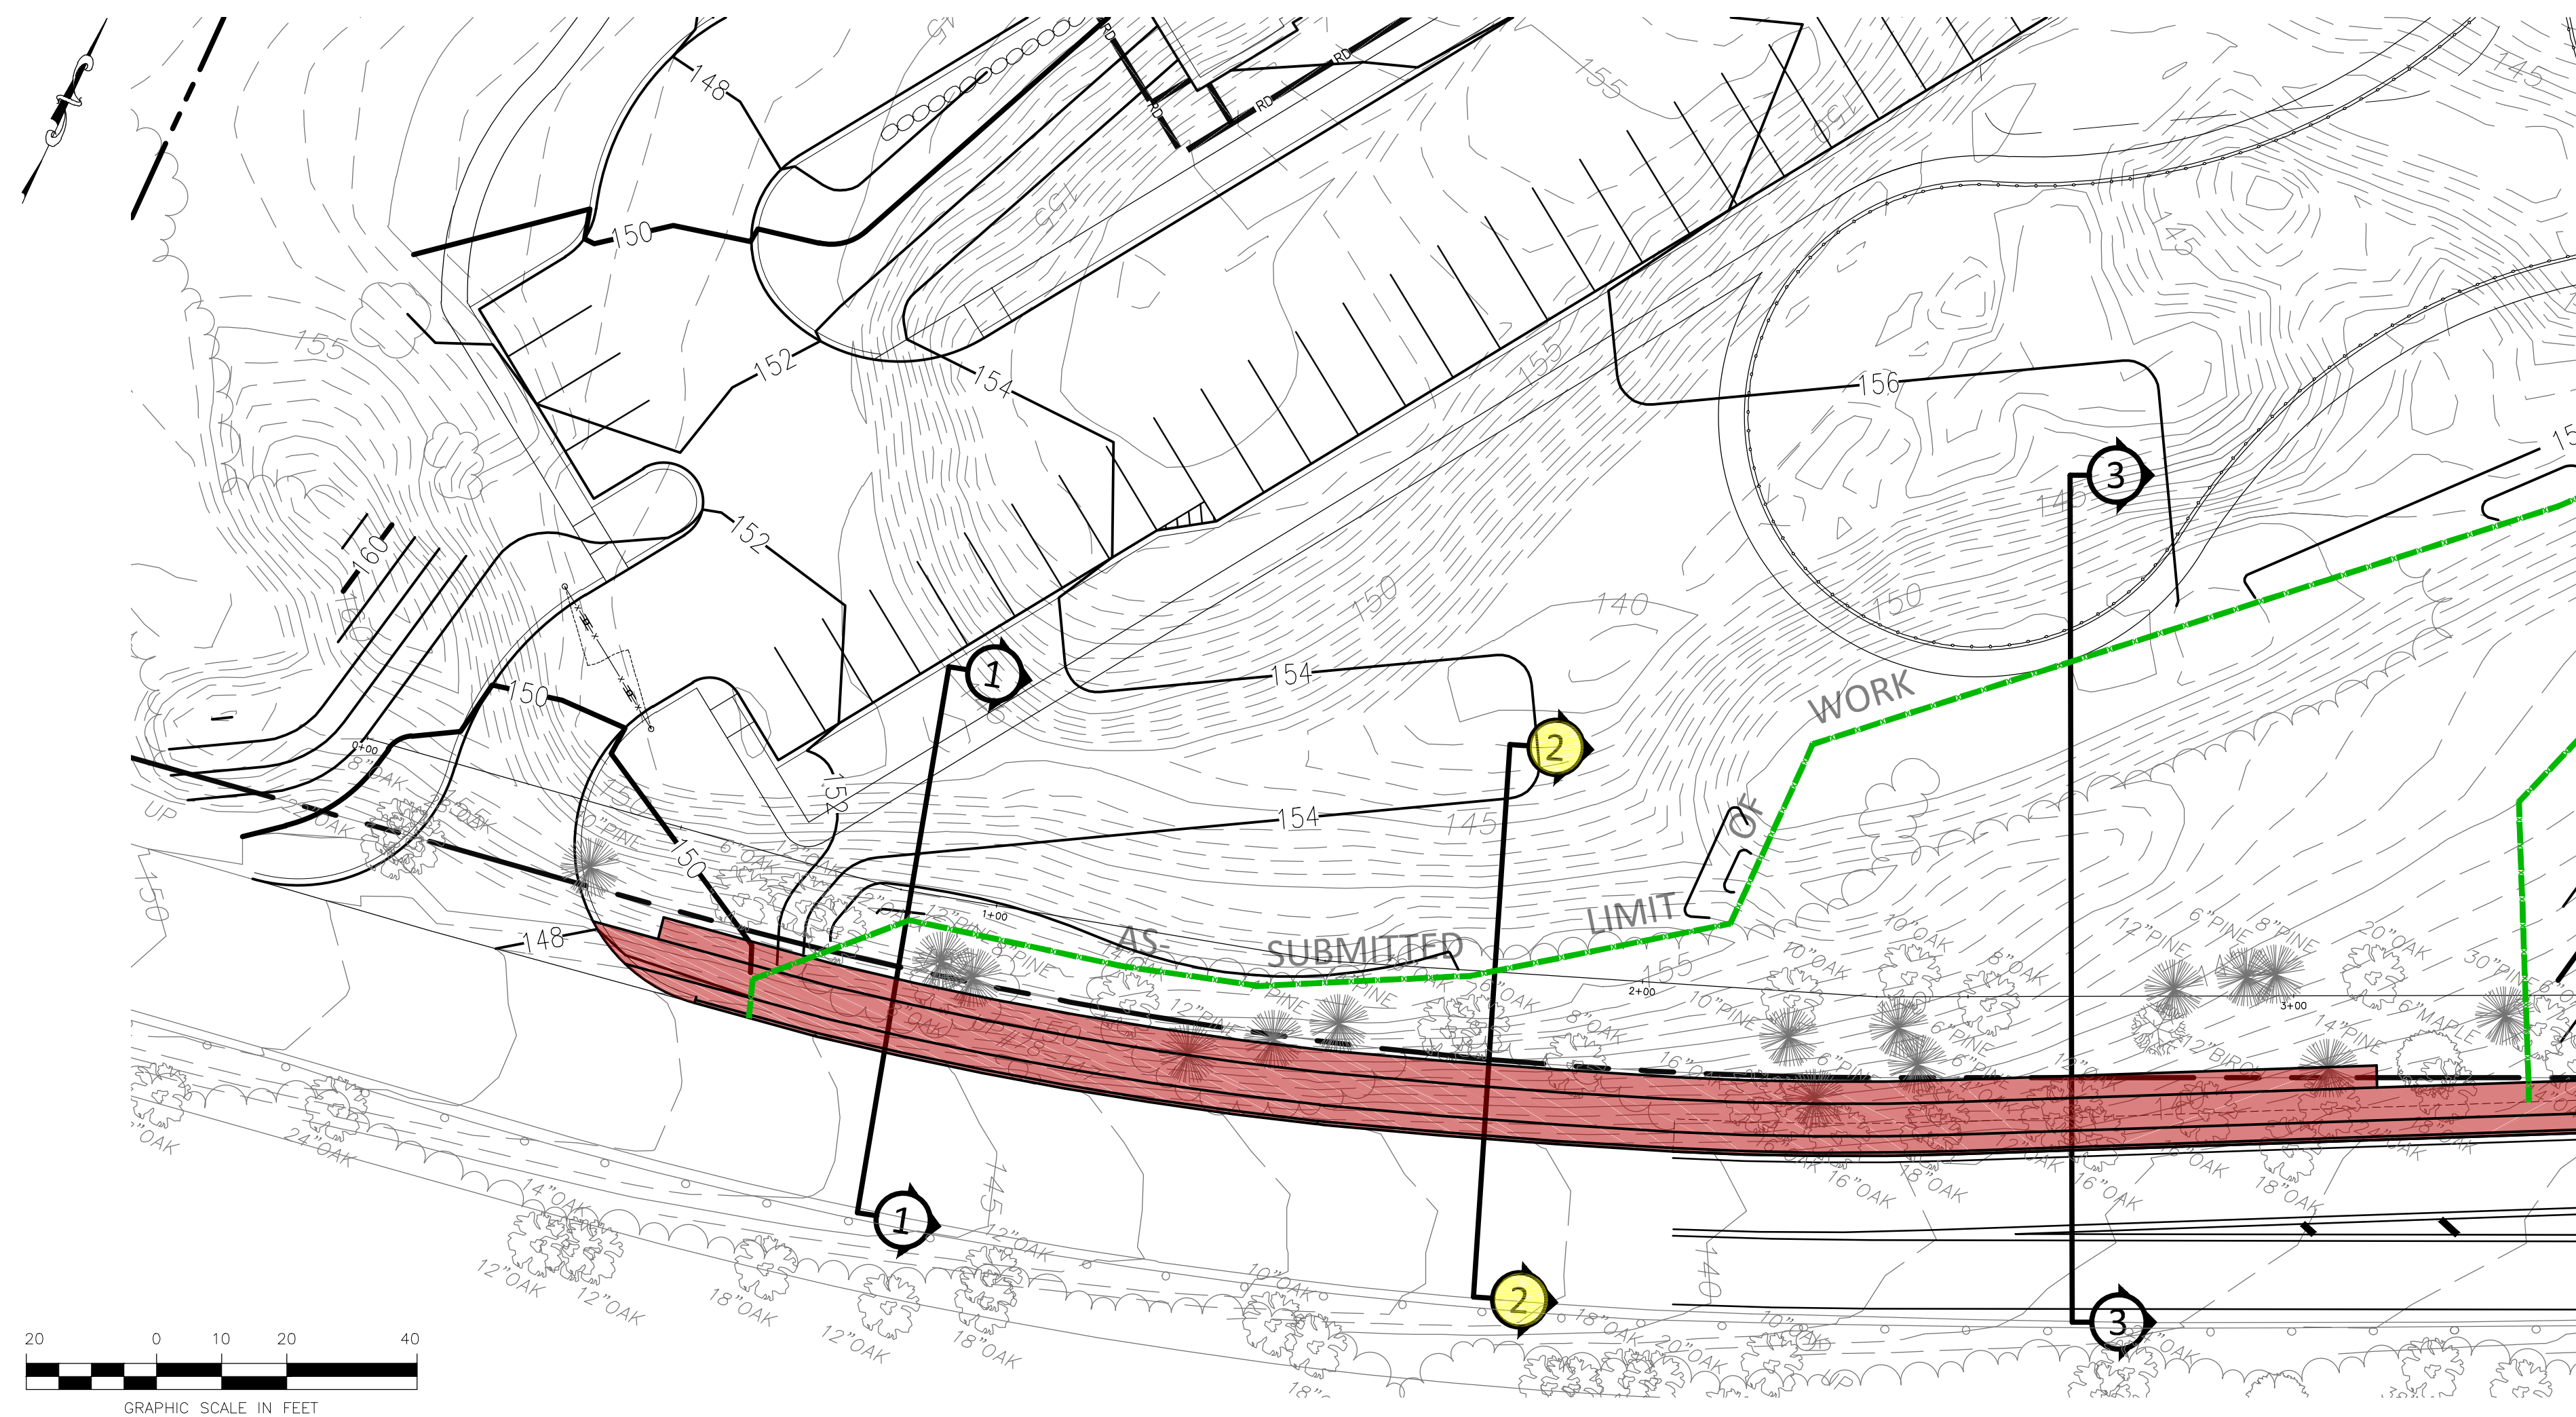

SECTION 2 - 2

NOT FOR CONSTRUCTION

CDG PROJECT #:	19044 & 19045
----------------	---------------

REVISIONS:

REV	DATE	COMMENT
1		
2		
3		
4		
5		
6		
7		
8		
9		
10		

PLANNING BOARD:

SEAL:

MATTHEW A. LEIDNER, P.E.

PREPARED BY:

CIVIL DESIGN
GROUP, LLC

21 HIGH STREET, SUITE 207
NORTH ANDOVER, MA 01845
www.cdengineering.com
p: 978-794-5400 f: 978-965-3971

PREPARED FOR:

QUARRY NORTH ROAD LLC

2134 SEVILLA WAY
NAPLES, FL 34109

PROJECT:

COLD BROOK CROSSING

NORTH ROAD
SADBURY, MASSACHUSETTS

SCALE:



AS NOTED

SHEET:

BERM SECTION

2 - 2

DATE: 07/06/2020

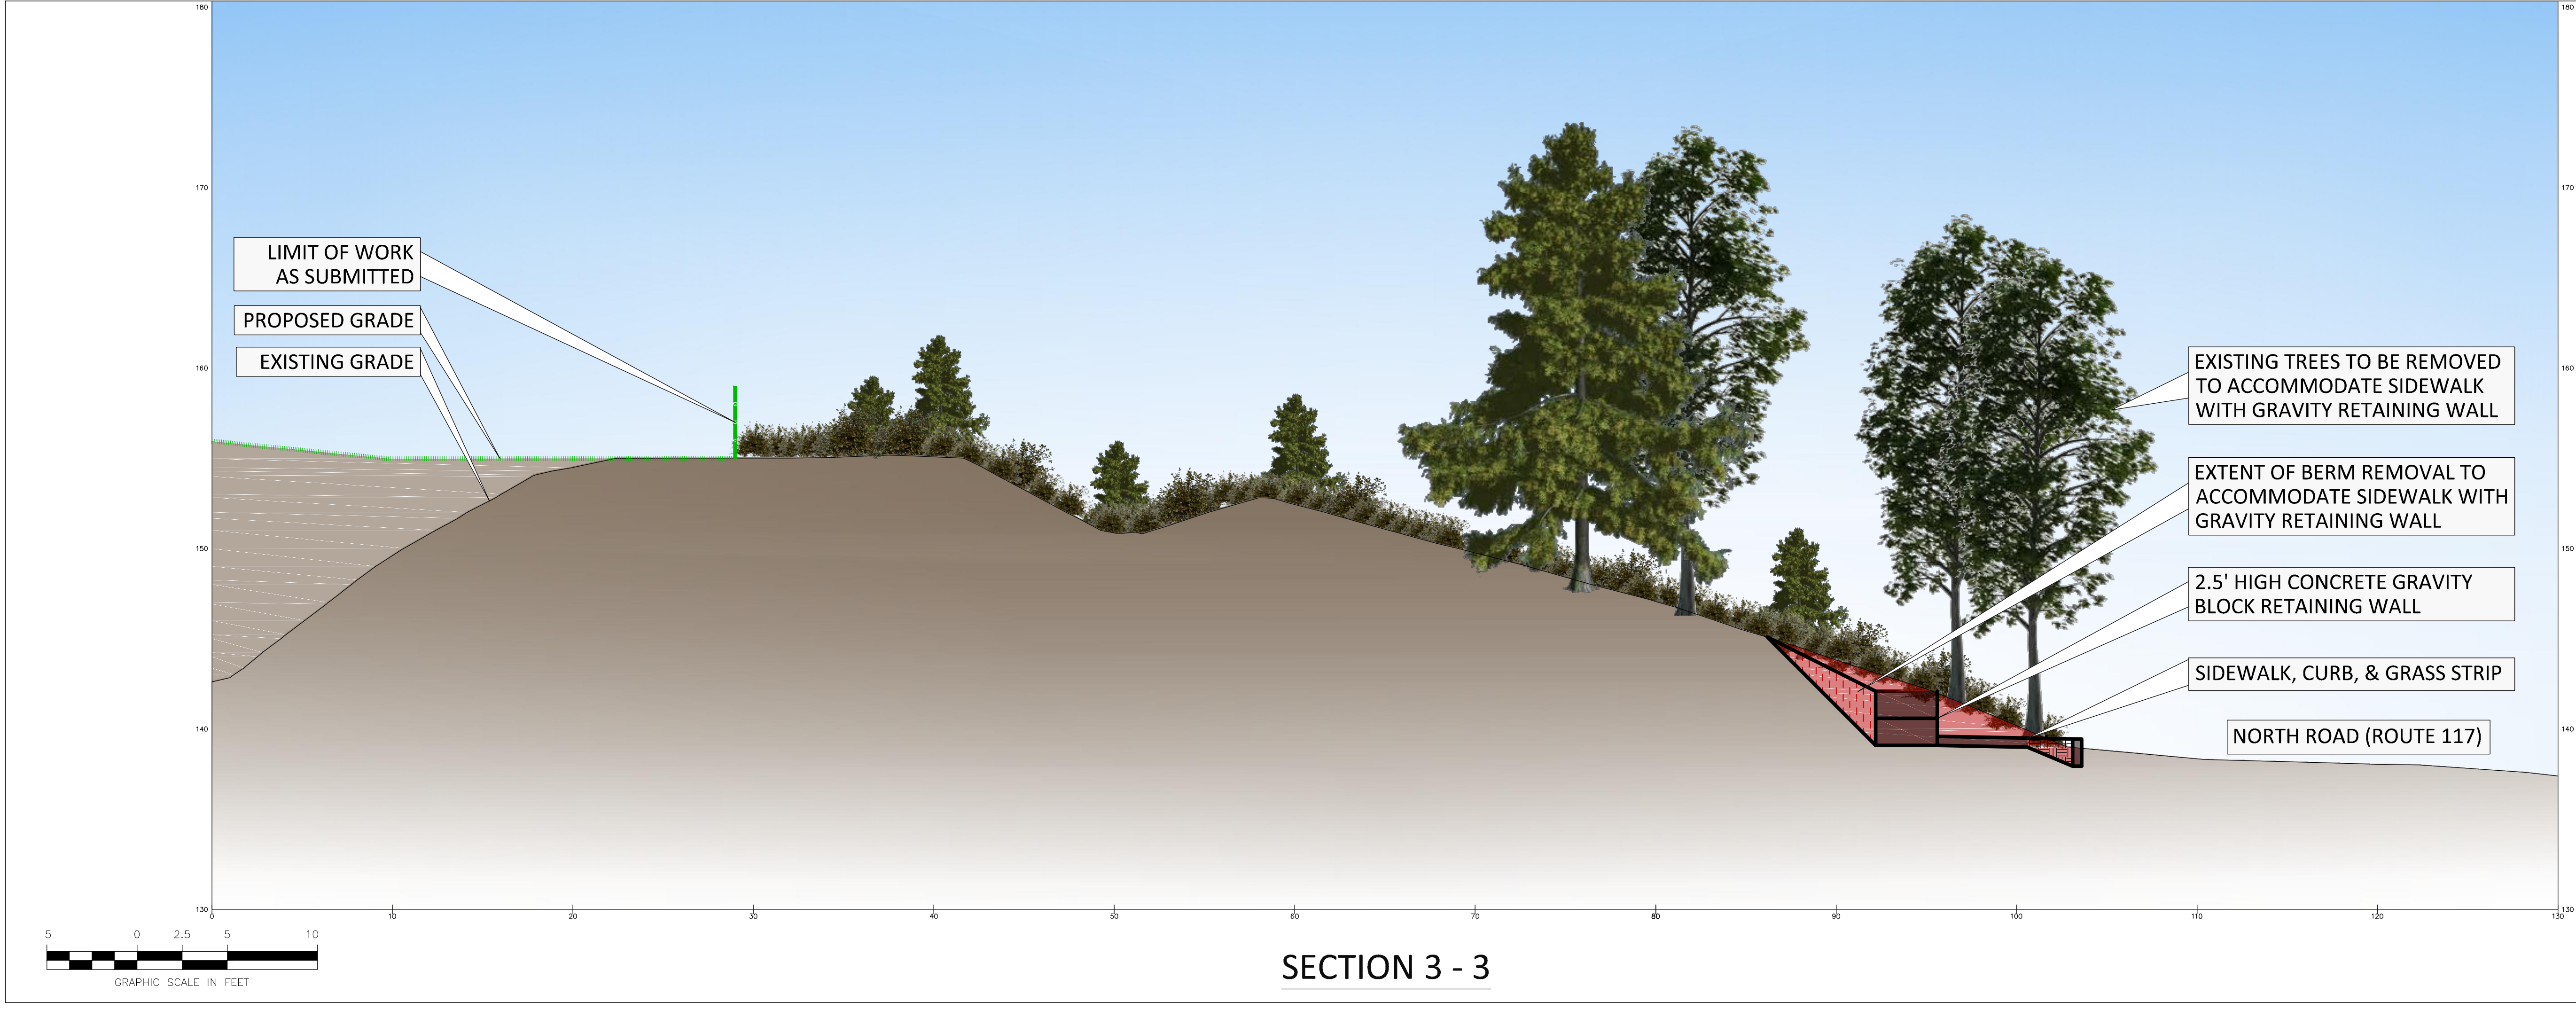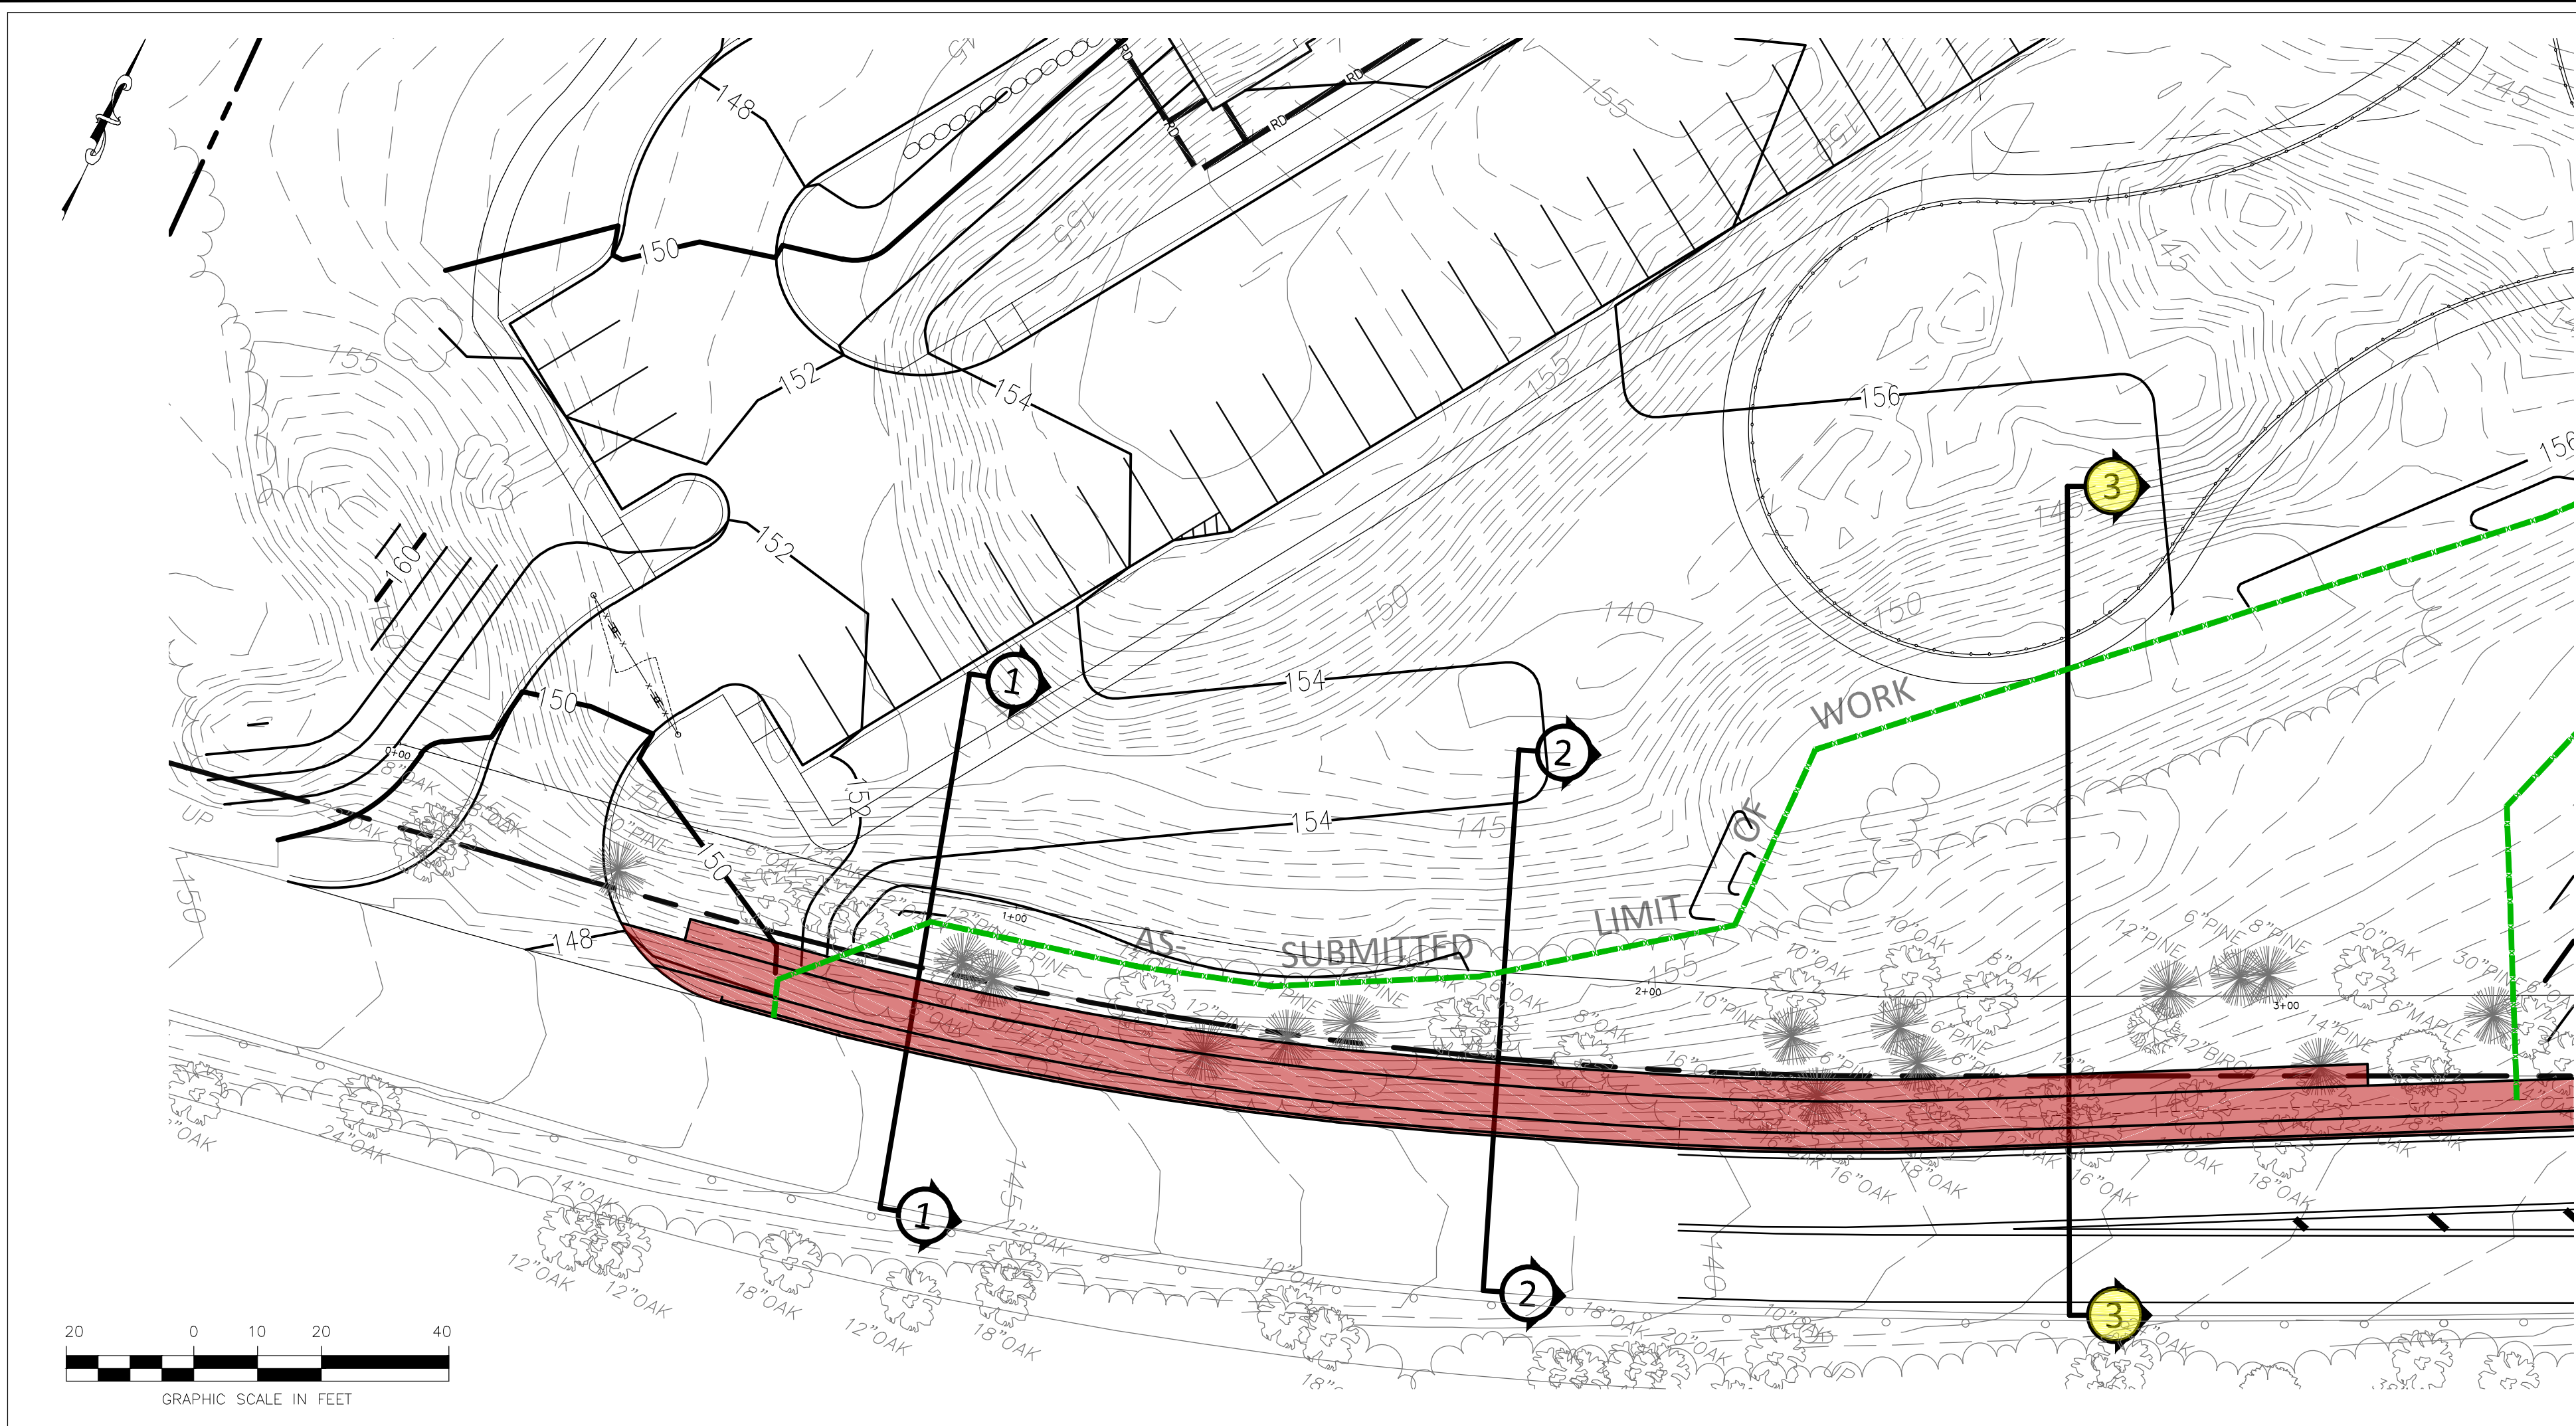

SECTION 3 - 3

NOT FOR CONSTRUCTION

CDG PROJECT #: 19044 & 19045

REVISIONS:

REV	DATE	COMMENT
1		
2		
3		
4		
5		
6		
7		
8		
9		
10		

PLANNING BOARD:

SEAL:

MATTHEW A. LEIDNER, P.E.

PREPARED BY:

CIVIL DESIGN GROUP, LLC

21 HIGH STREET, SUITE 207
NORTH ANDOVER, MA 01845
www.cdengineering.com
p: 978-794-5400 f: 978-965-3971

PREPARED FOR:

QUARRY NORTH ROAD LLC

2134 SEVILLA WAY
NAPLES, FL 34109

PROJECT:

COLD BROOK CROSSING

NORTH ROAD
SUDBURY, MASSACHUSETTS

SCALE:

AS NOTED

SHEET:

BERM SECTION

3 - 3

DATE: 07/06/2020